




Corokia Bonze King

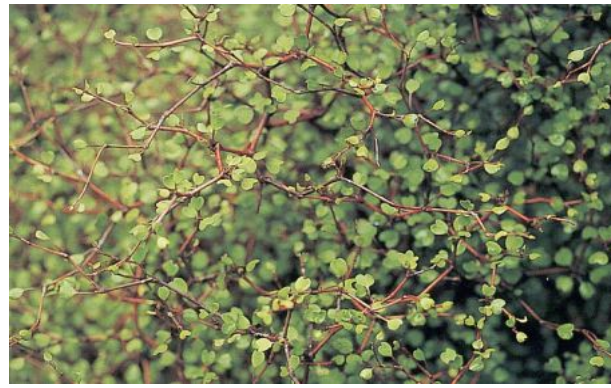

Meuhlenbeckia astonii



Plagianthus regius



Phormium Evening Glow


PLANTING KEY

MEU	Meuhlenbeckia astonii	8
PHE	Phormium Evening Glow	9
COB	Corokia Bronze King	19
PLA	Plagianthus regius	1

Note: layout and quantities are subject to site measure

LANDSCAPE SCHEDULE OF AREAS

DWELLING FOOTPRINT	124m ²
CONCRETE	59m ²
GARDEN	26.6m ²
TIMBER GARDEN EDGE	23.6lin. m
LAWN	60.5m ²

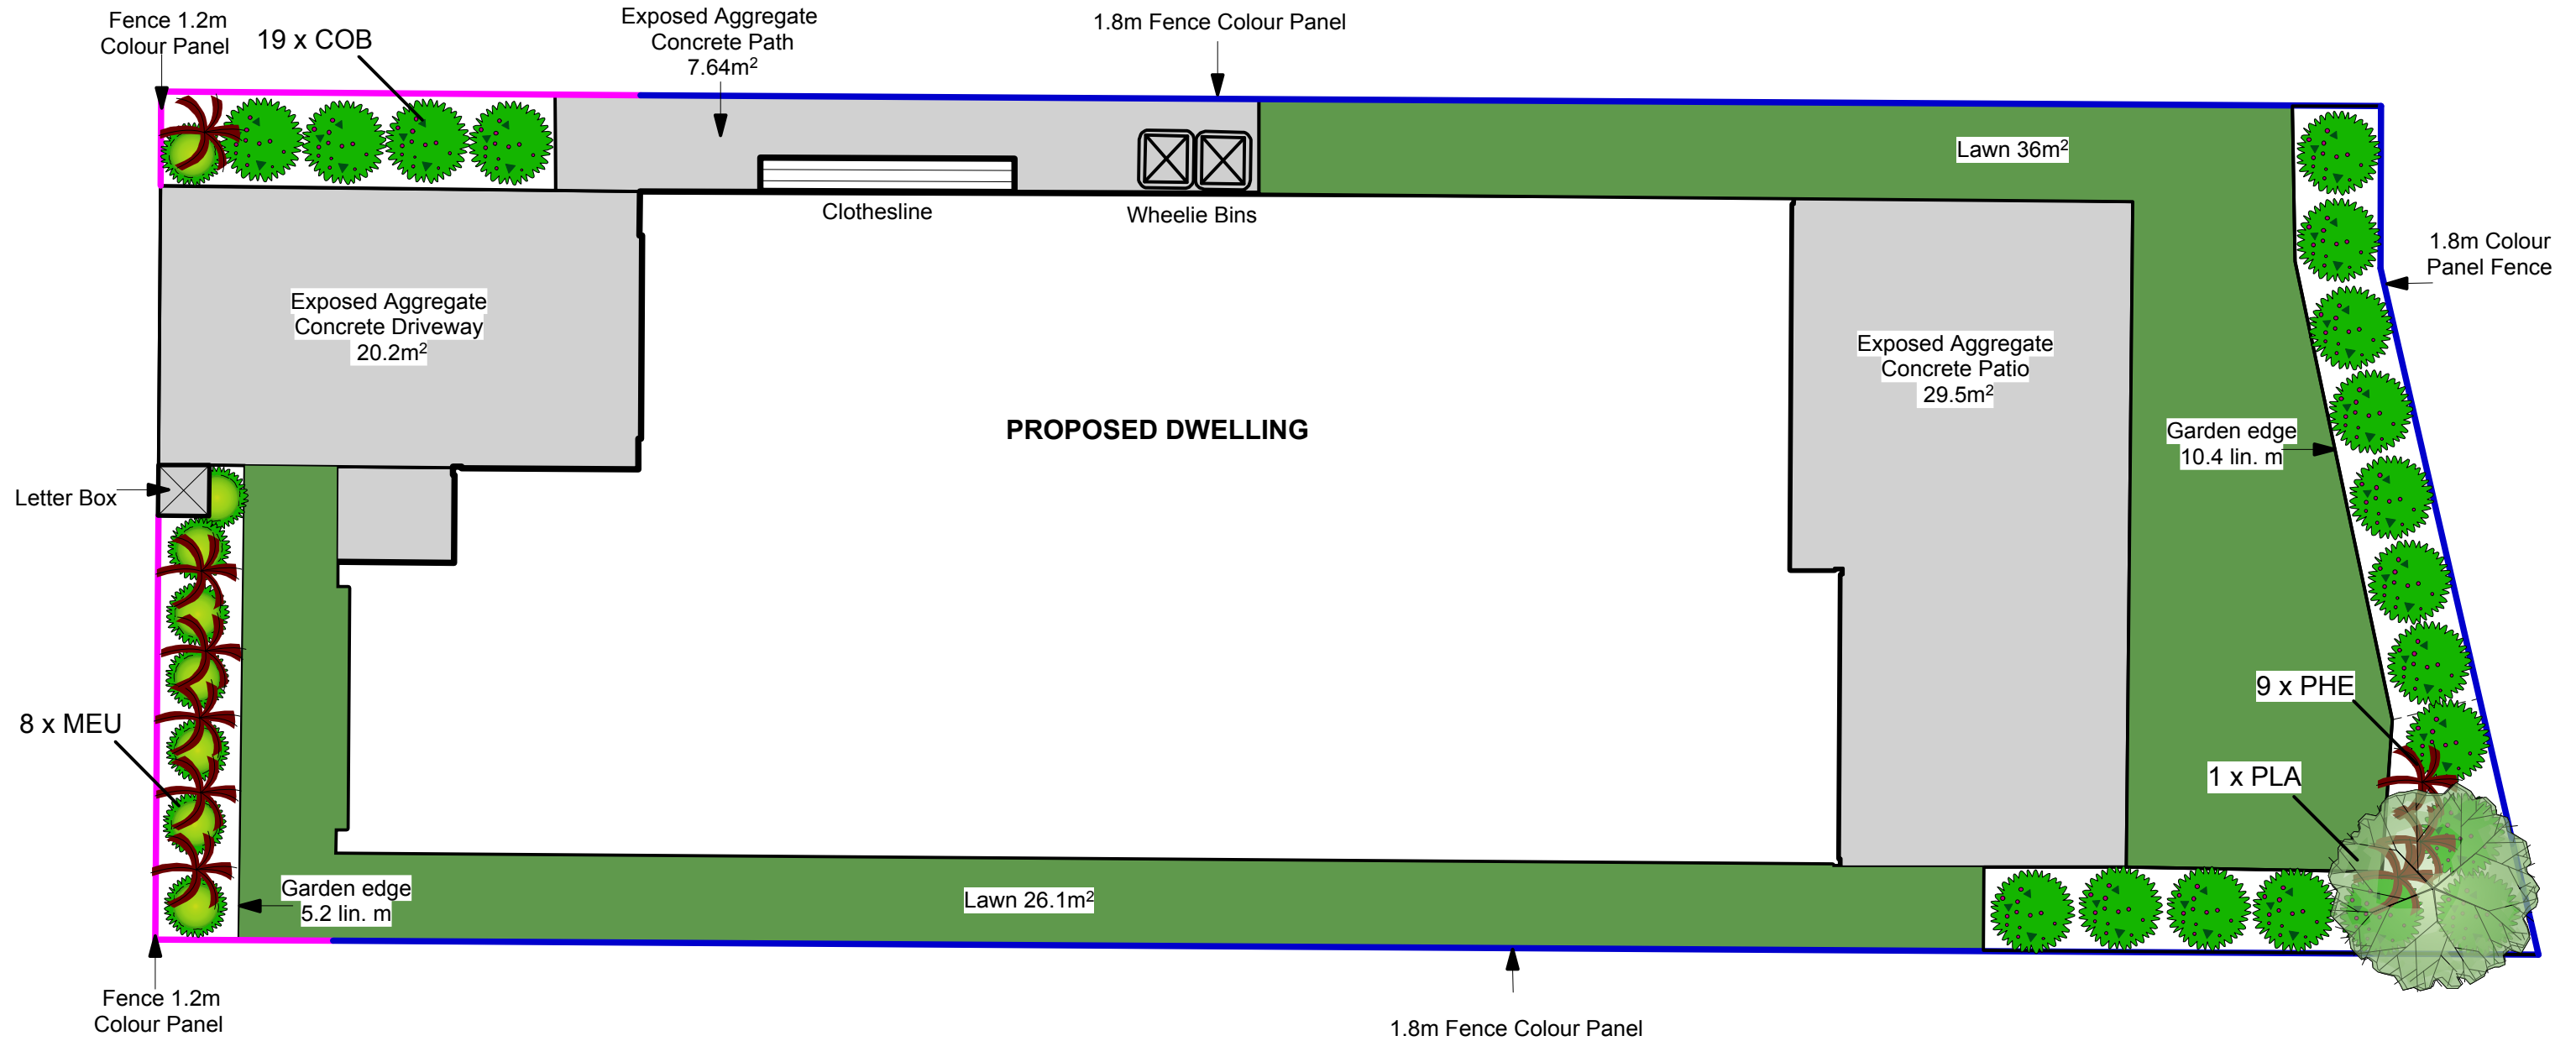

Practical outcomes that grow value

1198 State Highway 1, Manakau Ph: 021 112 1063

Project Name: **Lot 15, Laneway B
Kenepuru Landing, Stage 1**

Date: 2 September 2018

Scale: 1:75 @ A3

Drawing Title: **DRAFT Landscape
& Planting Plan**

Drawing Number: 1

Drawn By: Tina Mullins