



Plagianthus regius



Pseudopanax Gold Splash



Pittosporum Wrinkle Blue



Phormium Emerald Gem


PLANTING KEY

PIW	Pittosporum Wrinkle Blue	20
PSG	Pseudopanax Gold Splash	10
PLR	Plagianthus regius	3
PHE	Phormium Emerald Gem	30

Note: layout and quantities are subject to site measure

LANDSCAPE SCHEDULE OF AREAS

DWELLING FOOTPRINT	124m ²
CONCRETE	72.23m ²
GARDEN	32.6m ²
TIMBER GARDEN EDGE	7.6lin. m
LAWN	39.8m ²

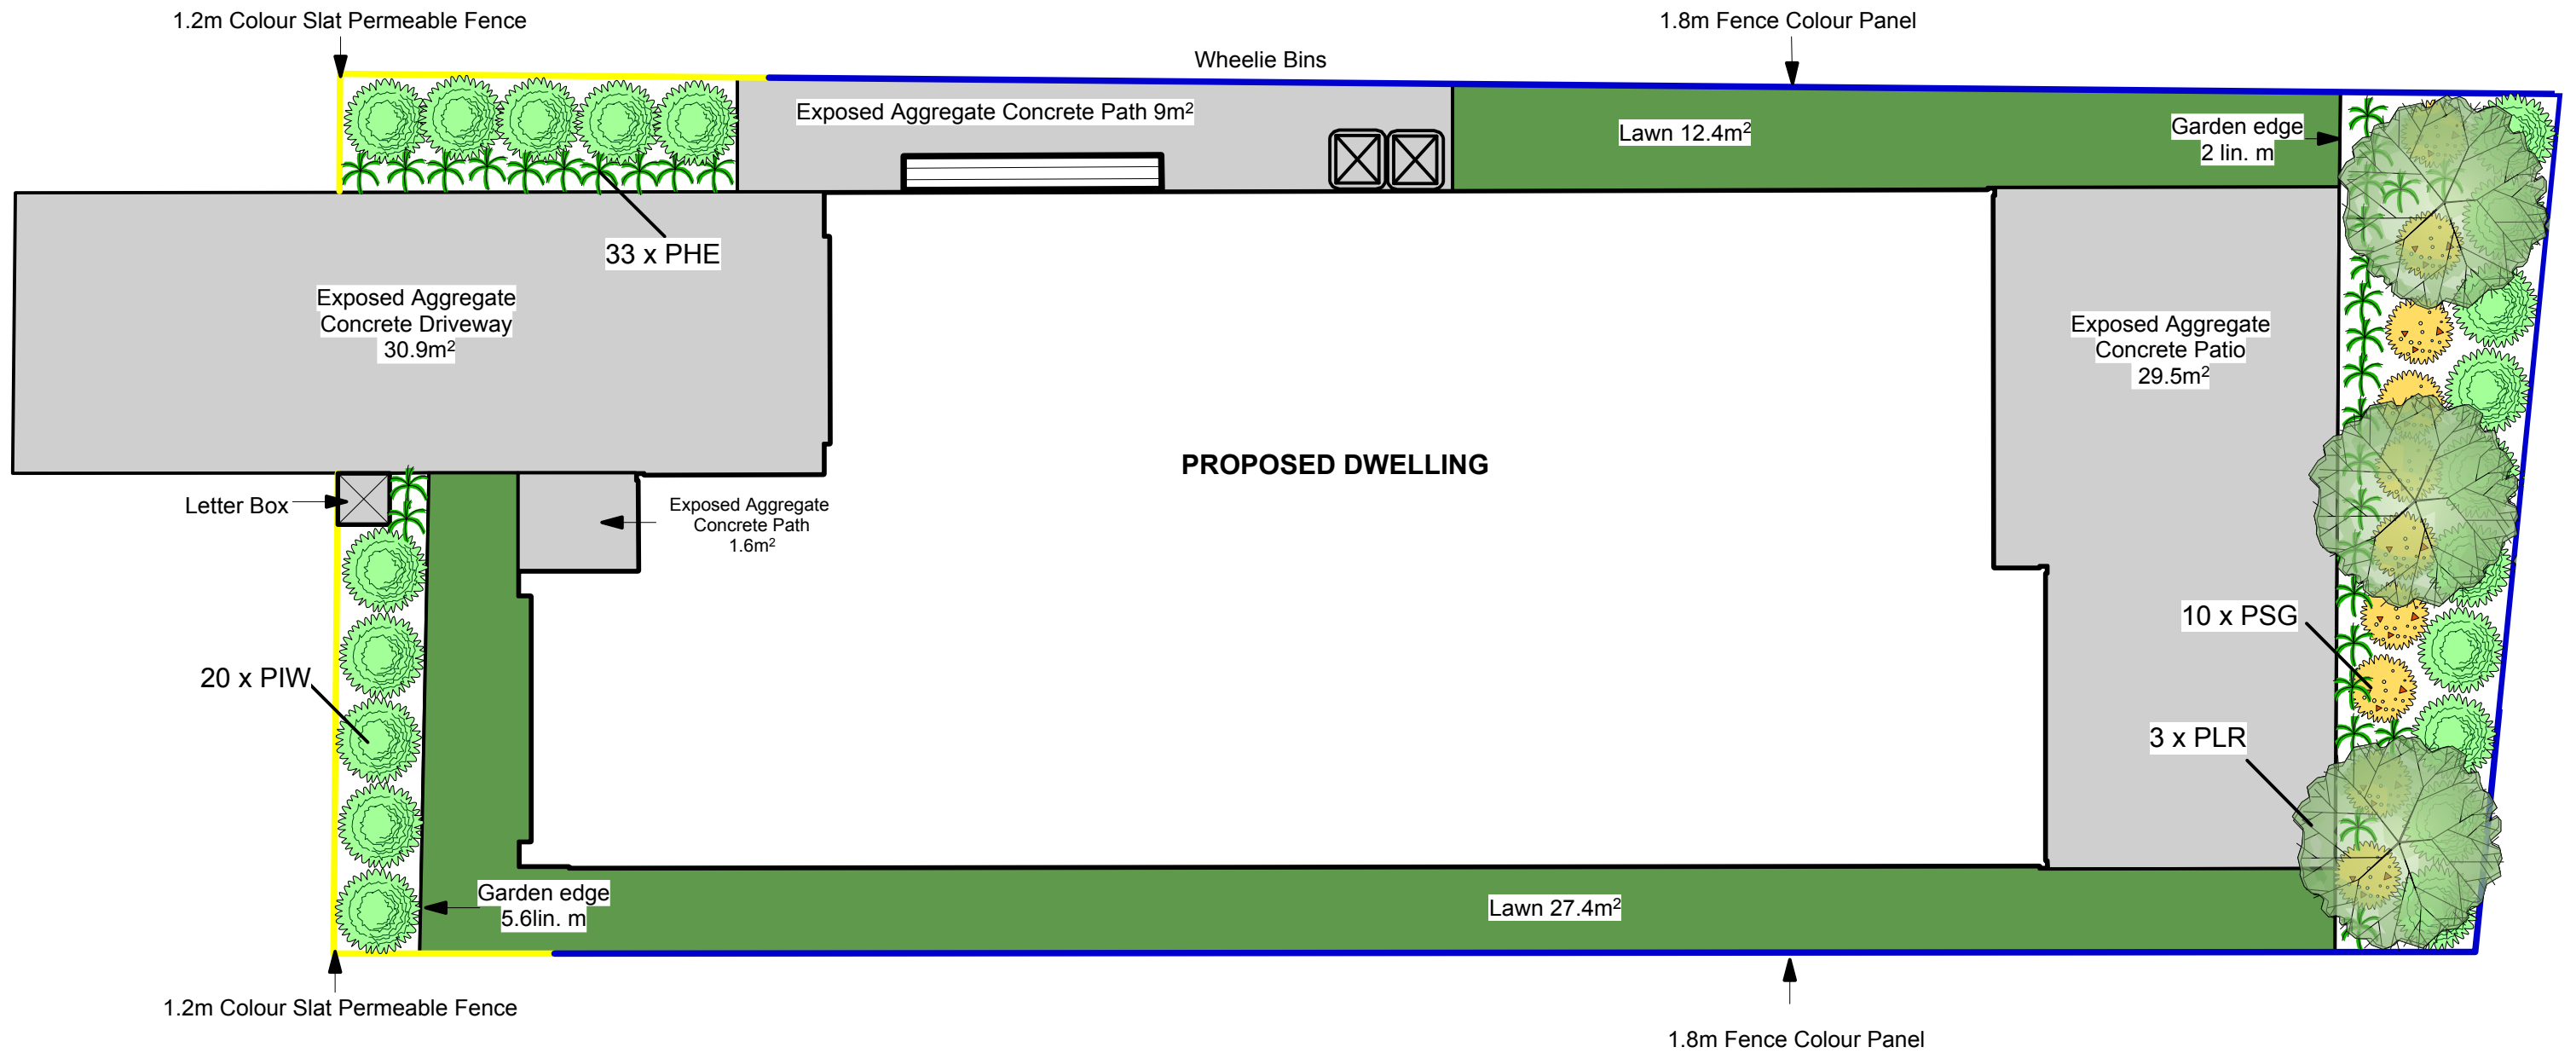

Practical outcomes that grow value

1198 State Highway 1, Manakau Ph: 021 112 1063

Project Name: **Lot 51
Kenepuru Landing, Stage 1**

Date: 2 September 2018

Scale: 1:75 @ A3

Drawing Title: **DRAFT Landscape
& Planting Plan**

Drawing Number: 1

Drawn By: Tina Mullins