



Pittosporum Mountain Green



Hebe topiaria




Libertia peregrinans

PLANTING KEY		
PIM	Pittosporum Mountain Green	31
HET	Hebe topiaria	10
LIP	Libertia peregrinans	26

**Note: layout and quantities are subject to site measure**

LANDSCAPE SCHEDULE OF AREAS	
DWELLING FOOTPRINT	124m <sup>2</sup>
CONCRETE	64.3m <sup>2</sup>
GARDEN	31.9m <sup>2</sup>
TIMBER GARDEN EDGE	20.9lin. m
LAWN	57.6

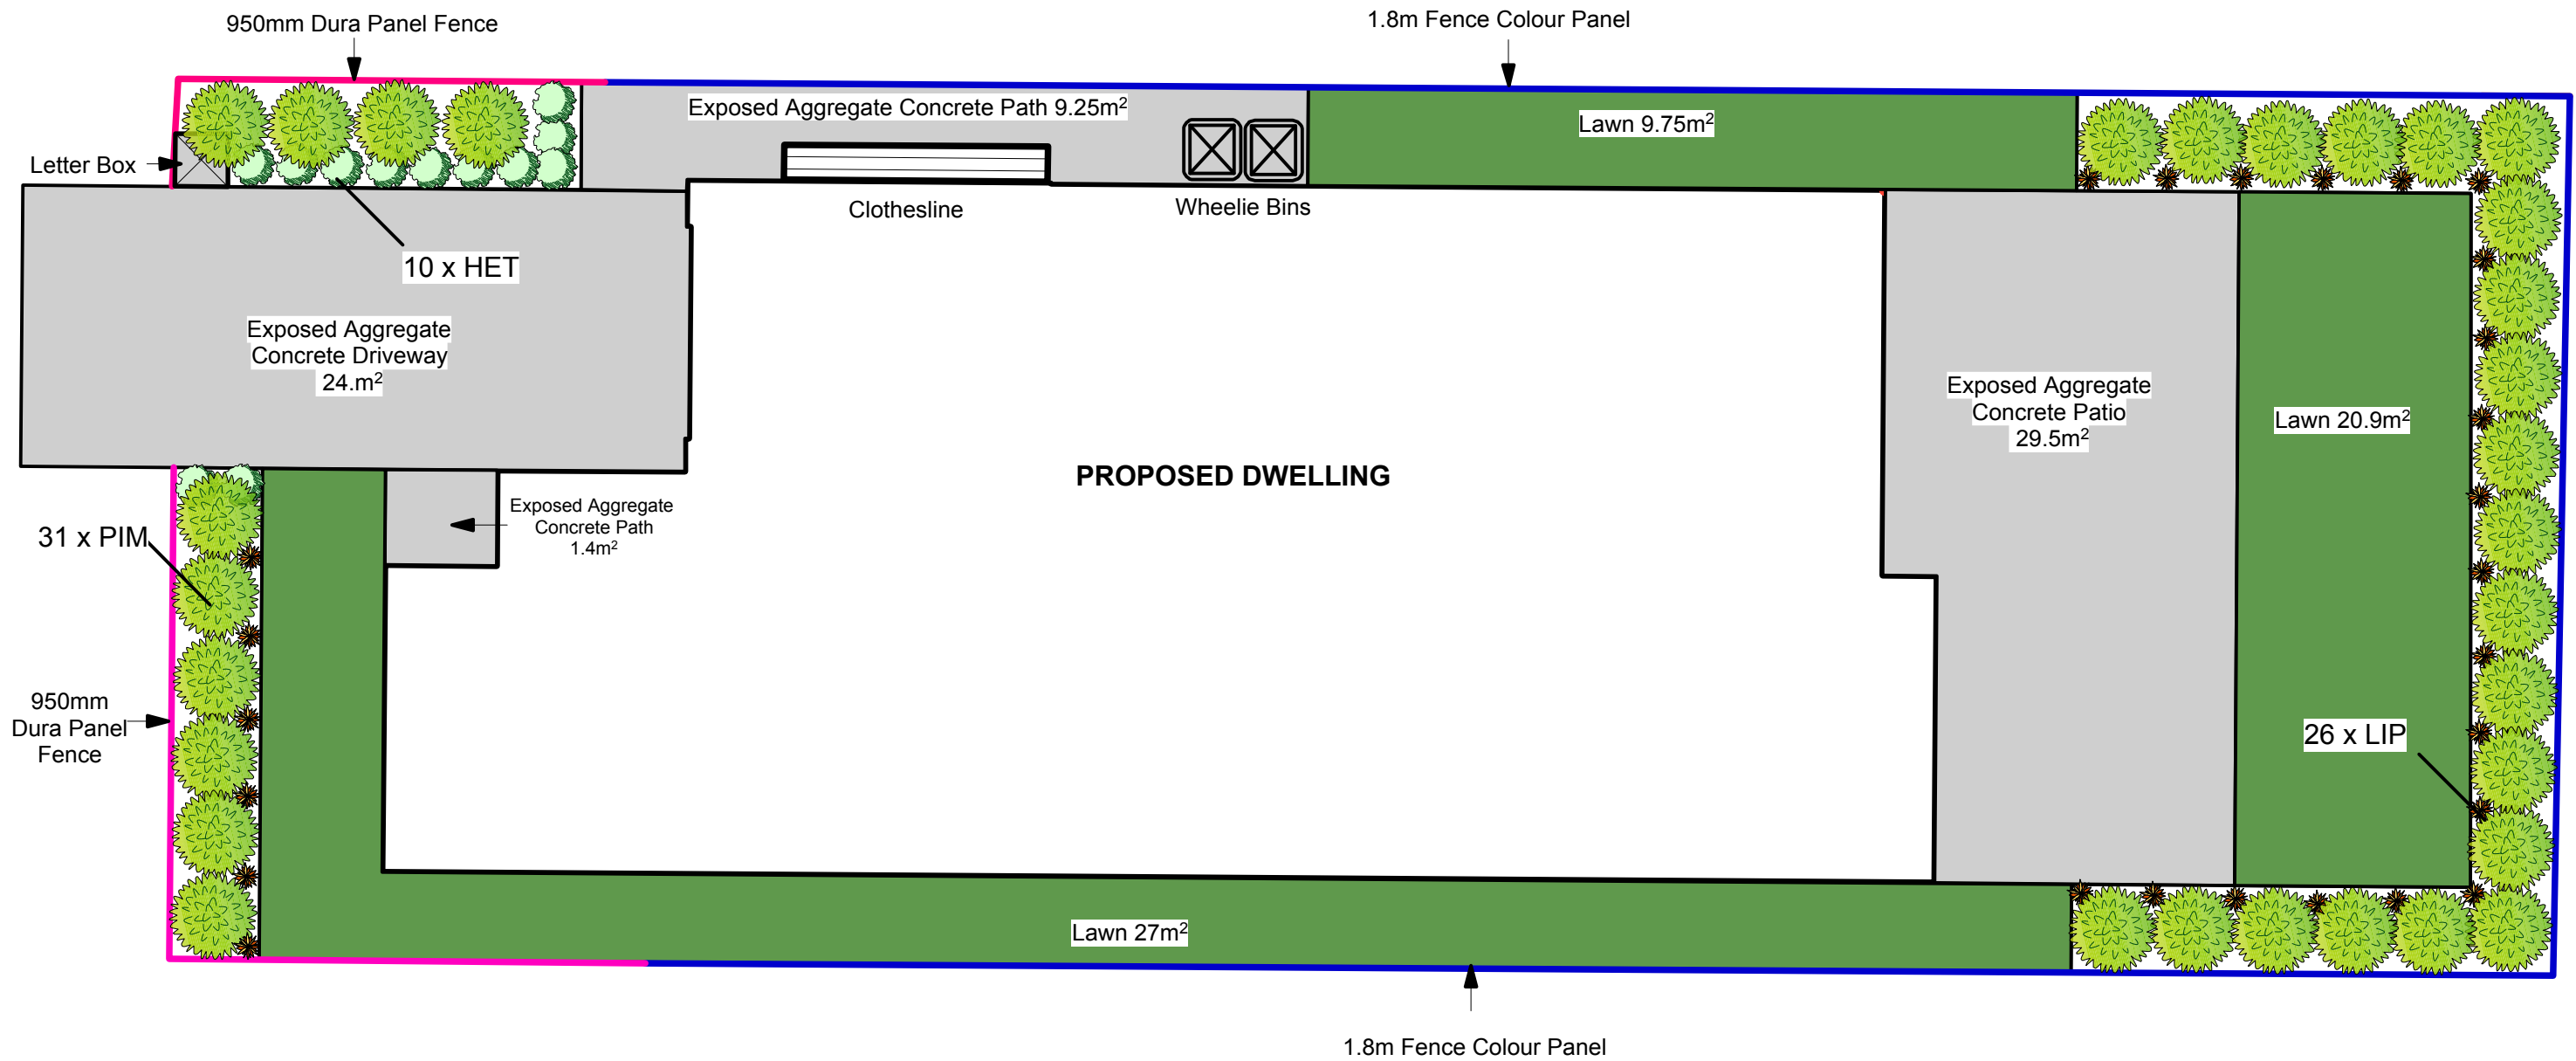

*Practical outcomes that grow value*

1198 State Highway 1, Manakau Ph: 021 112 1063

Project Name: **Lot 97  
Kenepuru Landing, Stage 1**

Date: 3 September 2018

Scale: 1:75 @ A3

Drawing Title: **DRAFT Landscape  
& Planting Plan**

Drawing Number: 1

Drawn By: Tina Mullins