



Plagianthus regius



Corokia Bronze King



Myrtus ugni



Anemanthele lessoniana


### PLANTING KEY

COB	Corokia Bronze King	18
ANL	Anemanthele lessoniana	25
MYU	Myrtus ugni	37
PLR	Plagianthus regius	1

**Note: layout and quantities are subject to site measure**

### LANDSCAPE SCHEDULE OF AREAS

DWELLING FOOTPRINT	124m <sup>2</sup>
CONCRETE	73.4m <sup>2</sup>
GARDEN	31.8m <sup>2</sup>
TIMBER GARDEN EDGE	23.85lin. m
LAWN	76.7

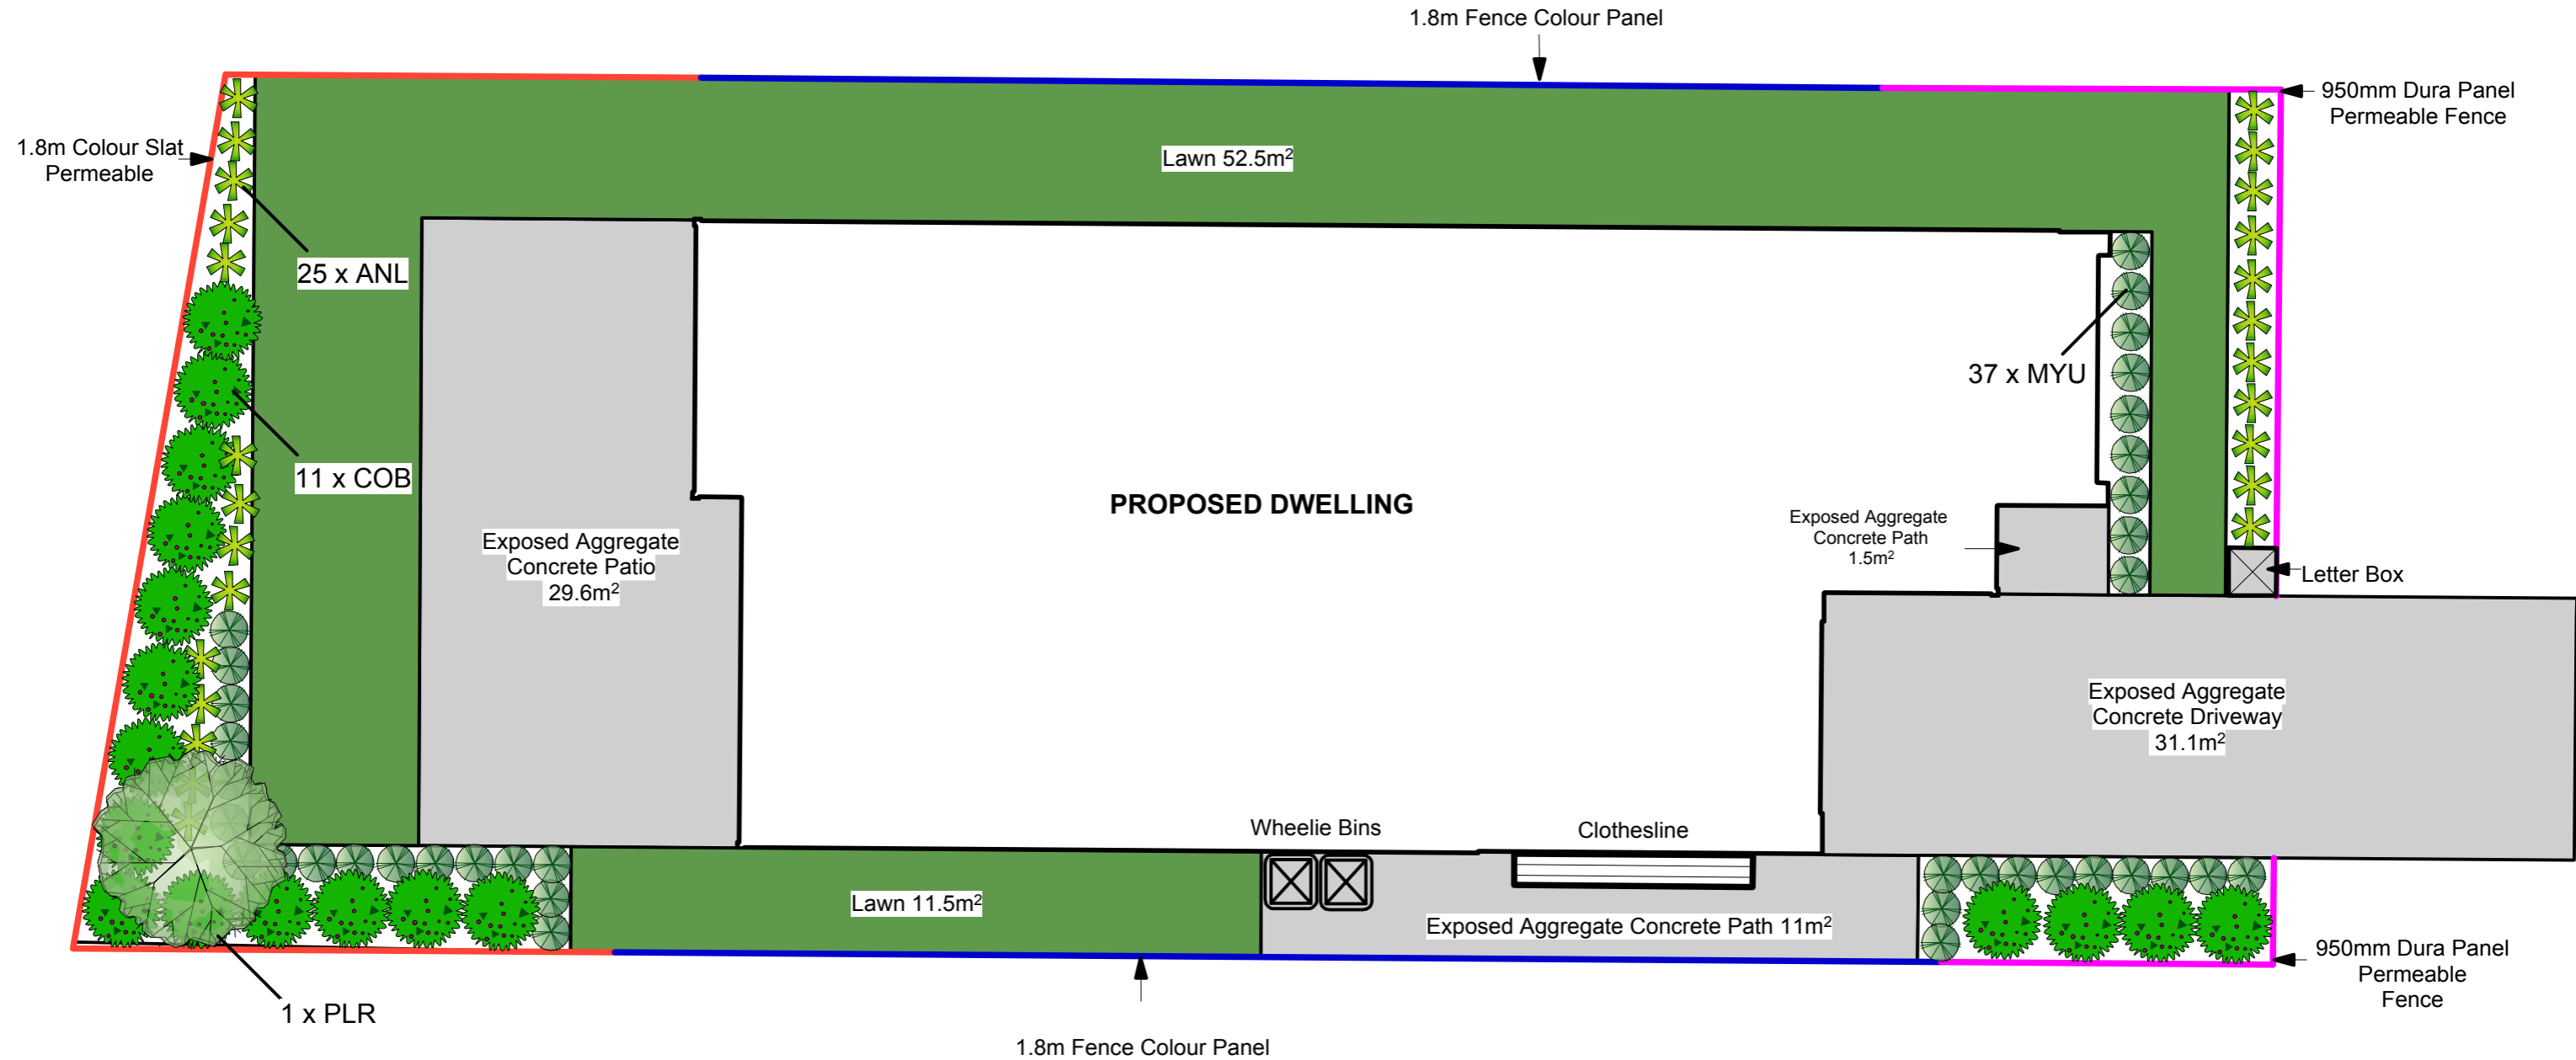

*Practical outcomes that grow value*

1198 State Highway 1, Manakau Ph: 021 112 1063

Project Name: **Lot 127  
Kenepuru Landing, Stage 1**

Date: 4 September 2018

Scale: 1:80 @ A3

Drawing Title: **DRAFT Landscape  
& Planting Plan**

Drawing Number: 1

Drawn By: Tina Mullins