



Corokia Geentys Green



Lophomyrtus Red Dragon




Phormium Dark Delight

PLANTING KEY		
COG	Corokia Geentys Green	20
LOR	Lophomyrtus Red Dragon	27
PHD	Phormium Dark Delight	10

Note: layout and quantities are subject to site measure

LANDSCAPE SCHEDULE OF AREAS	
DWELLING FOOTPRINT	124m ²
CONCRETE	56.1m ²
GARDEN	32.2m ²
TIMBER GARDEN EDGE	26.6lin. m
LAWN	69.4m ²

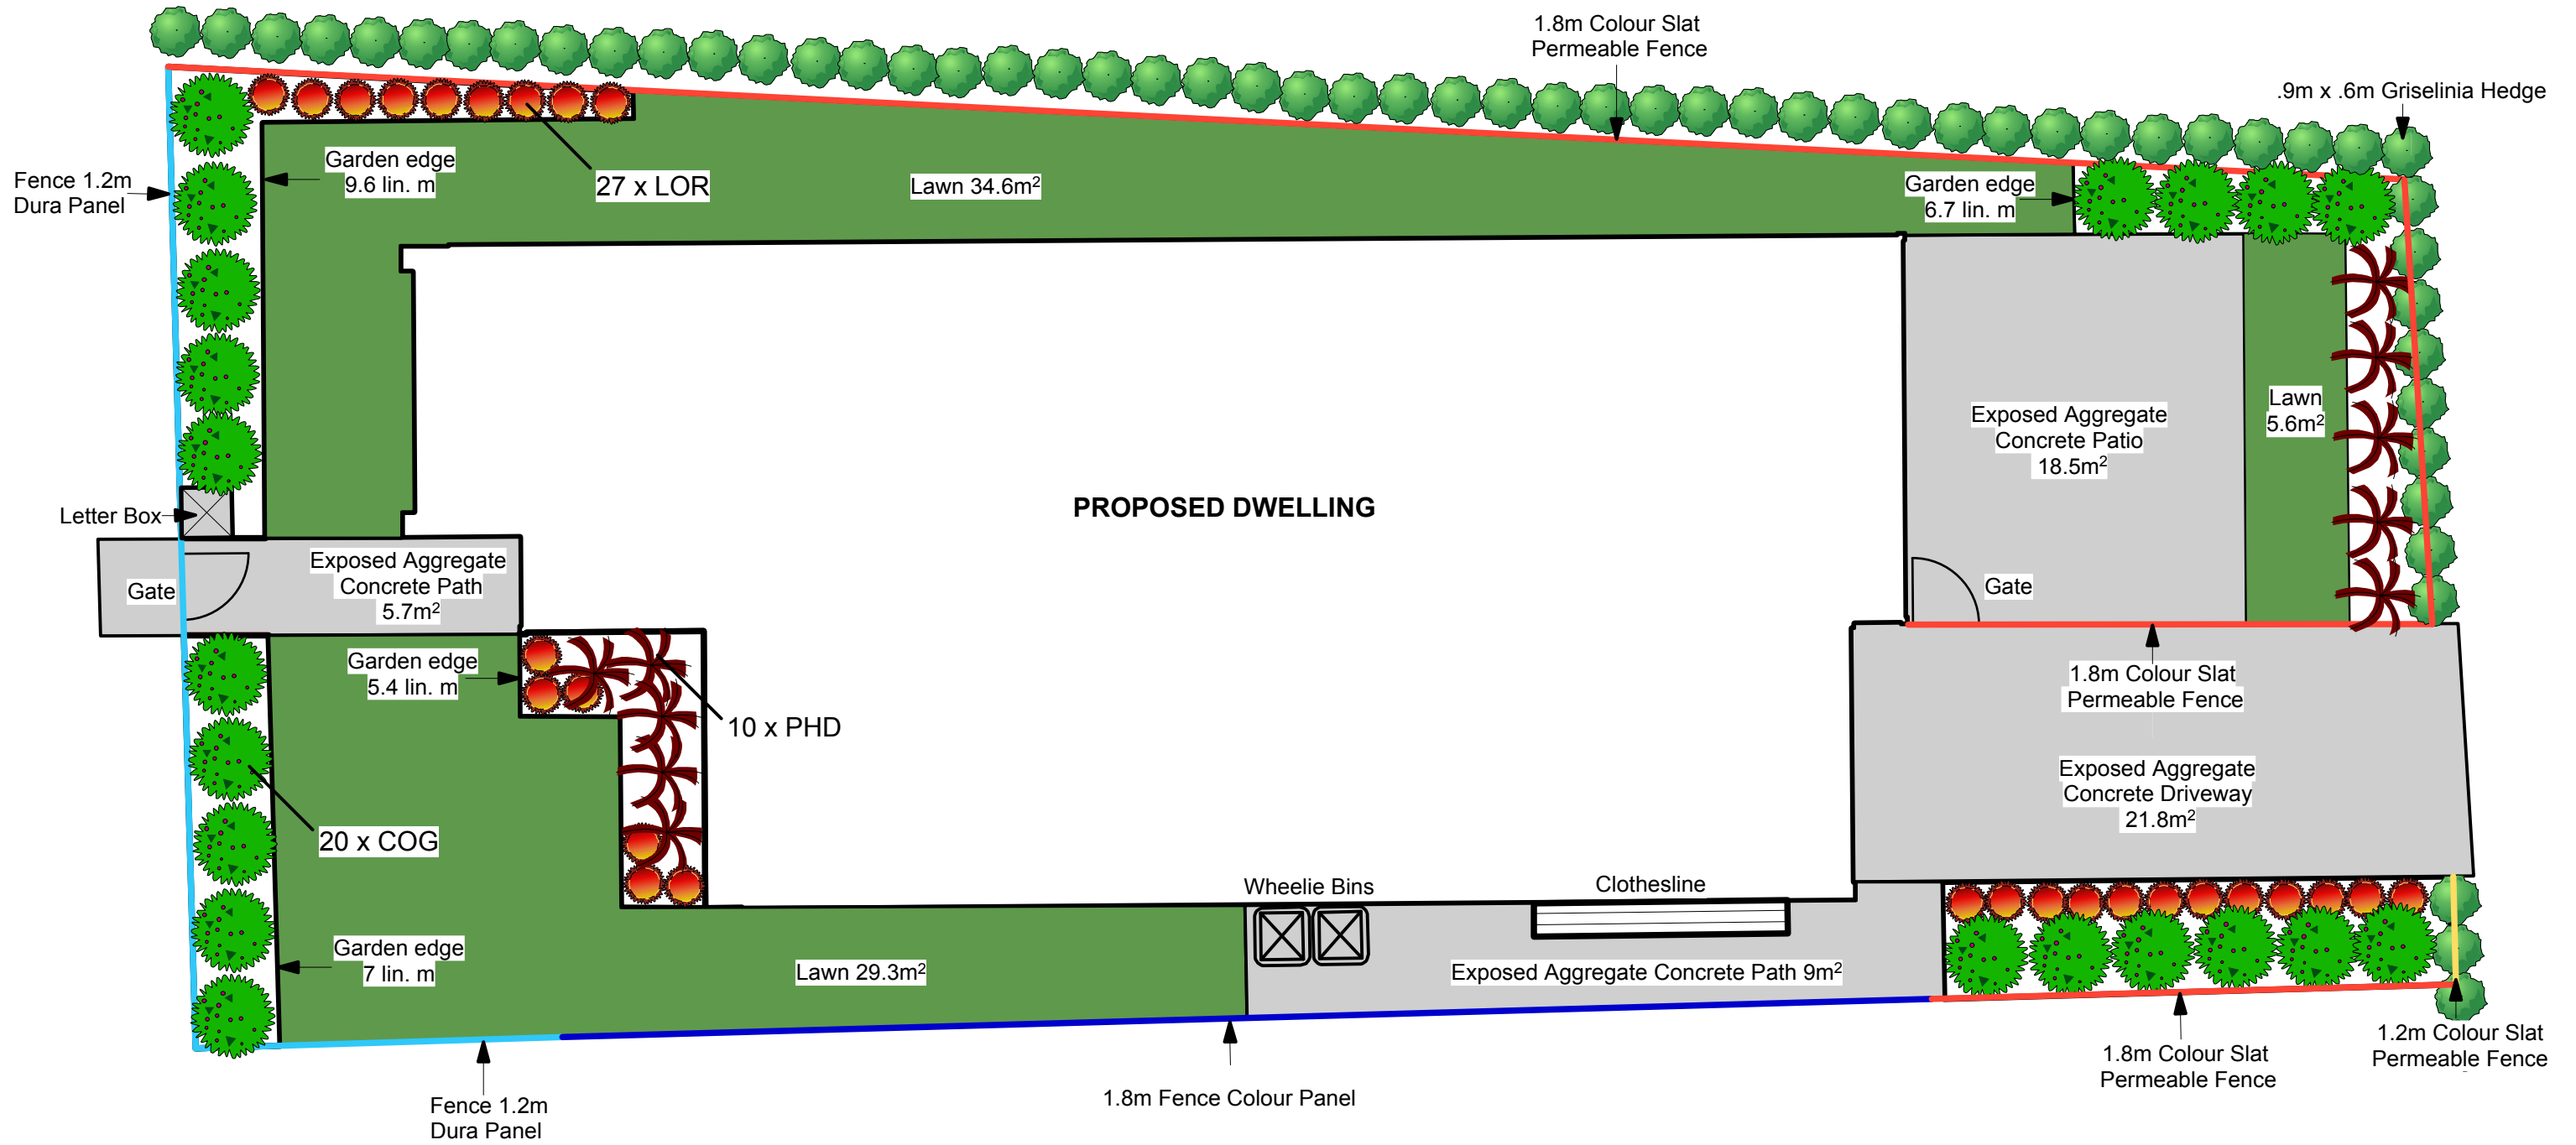

Practical outcomes that grow value

1198 State Highway 1, Manakau Ph: 021 112 1063

Project Name: **Lot 139
Kenepuru Landing, Stage 1**

Date: 2 September 2018

Scale: 1:75 @ A3

Drawing Title: **DRAFT Landscape
& Planting Plan**

Drawing Number: 1

Drawn By: Tina Mullins