



Corokia Bronze King



Choisya ternata



Libertia peregrinans




Phormium Jester

PLANTING KEY		
COB	Corokia Bronze King	32
LIP	Libertia peregrinans	17
CHT	Choisya ternata	6
PHJ	Phormium Jester	19

Note: layout and quantities are subject to site measure

LANDSCAPE SCHEDULE OF AREAS	
DWELLING FOOTPRINT	124m ²
CONCRETE	64m ²
GARDEN	37m ²
TIMBER GARDEN EDGE	25.8lin. m
LAWN	61.9m ²

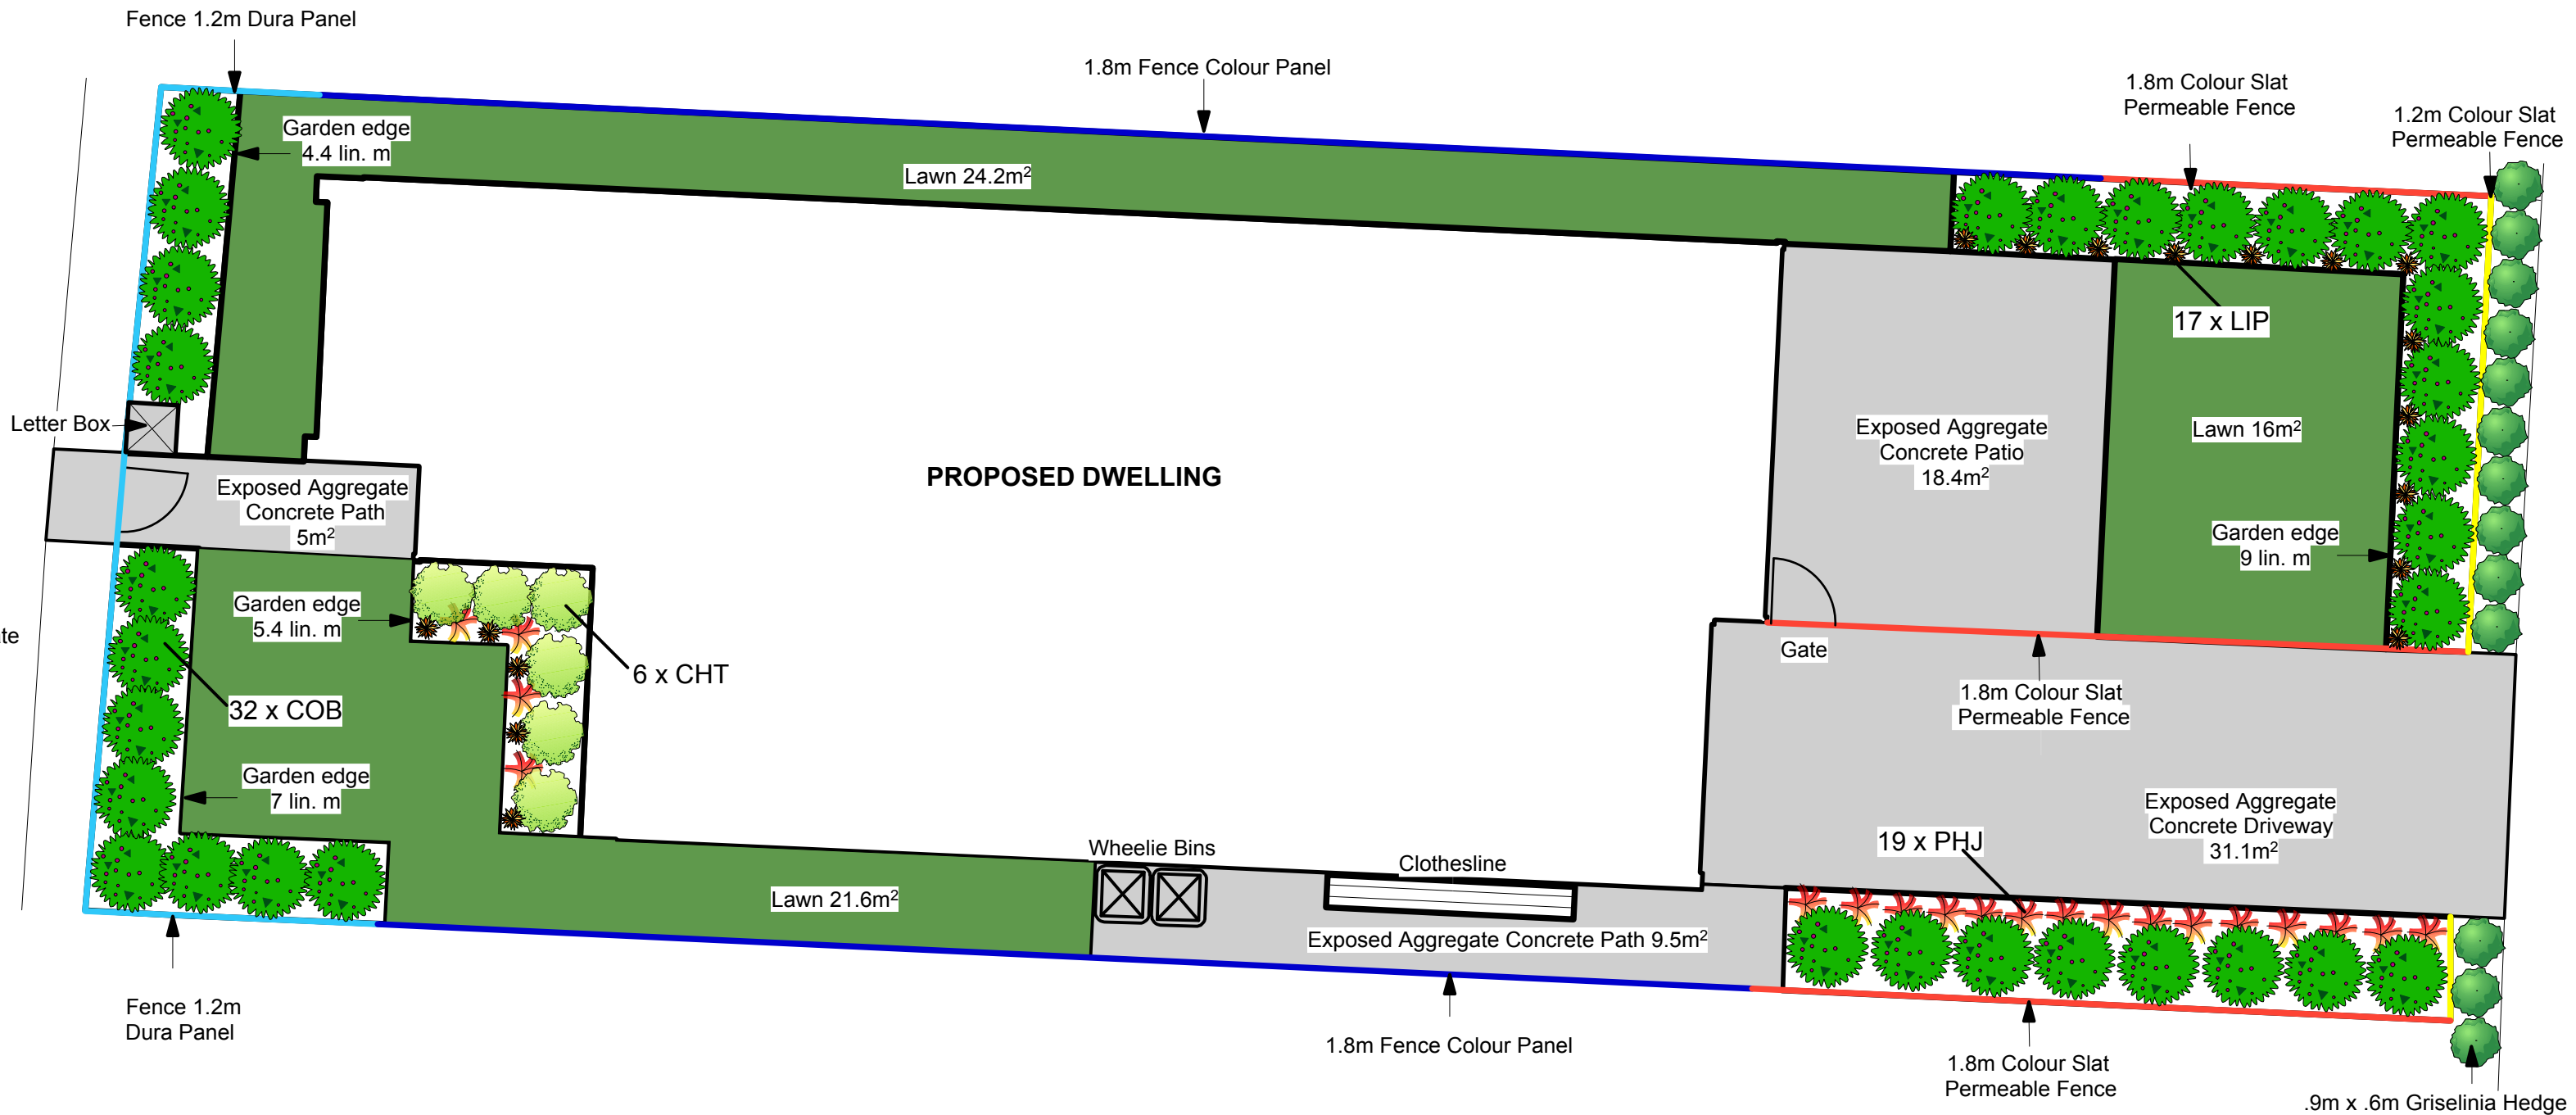

Practical outcomes that grow value

1198 State Highway 1, Manakau Ph: 021 112 1063

Project Name: **Lot 135
Kenepuru Landing, Stage 1**

Date: 2 September 2018

Scale: 1:75 @ A3

Drawing Title: **DRAFT Landscape
& Planting Plan**

Drawing Number: 1

Drawn By: Tina Mullins