



Plagianthus regius



Hebe Wiri Gem



Corokia Bronze King




Phormium Evening Glow

PLANTING KEY		
COB	Corokia Bronze King	26
HWG	Hebe Wiri Gem	12
PLR	Plagianthus regius	1
PHE	Phormium Evening Glow	5

Note: layout and quantities are subject to site measure

LANDSCAPE SCHEDULE OF AREAS	
DWELLING FOOTPRINT	124m ²
CONCRETE	67.3m ²
GARDEN	32.3m ²
TIMBER GARDEN EDGE	30.6lin. m
LAWN	94.3m ²

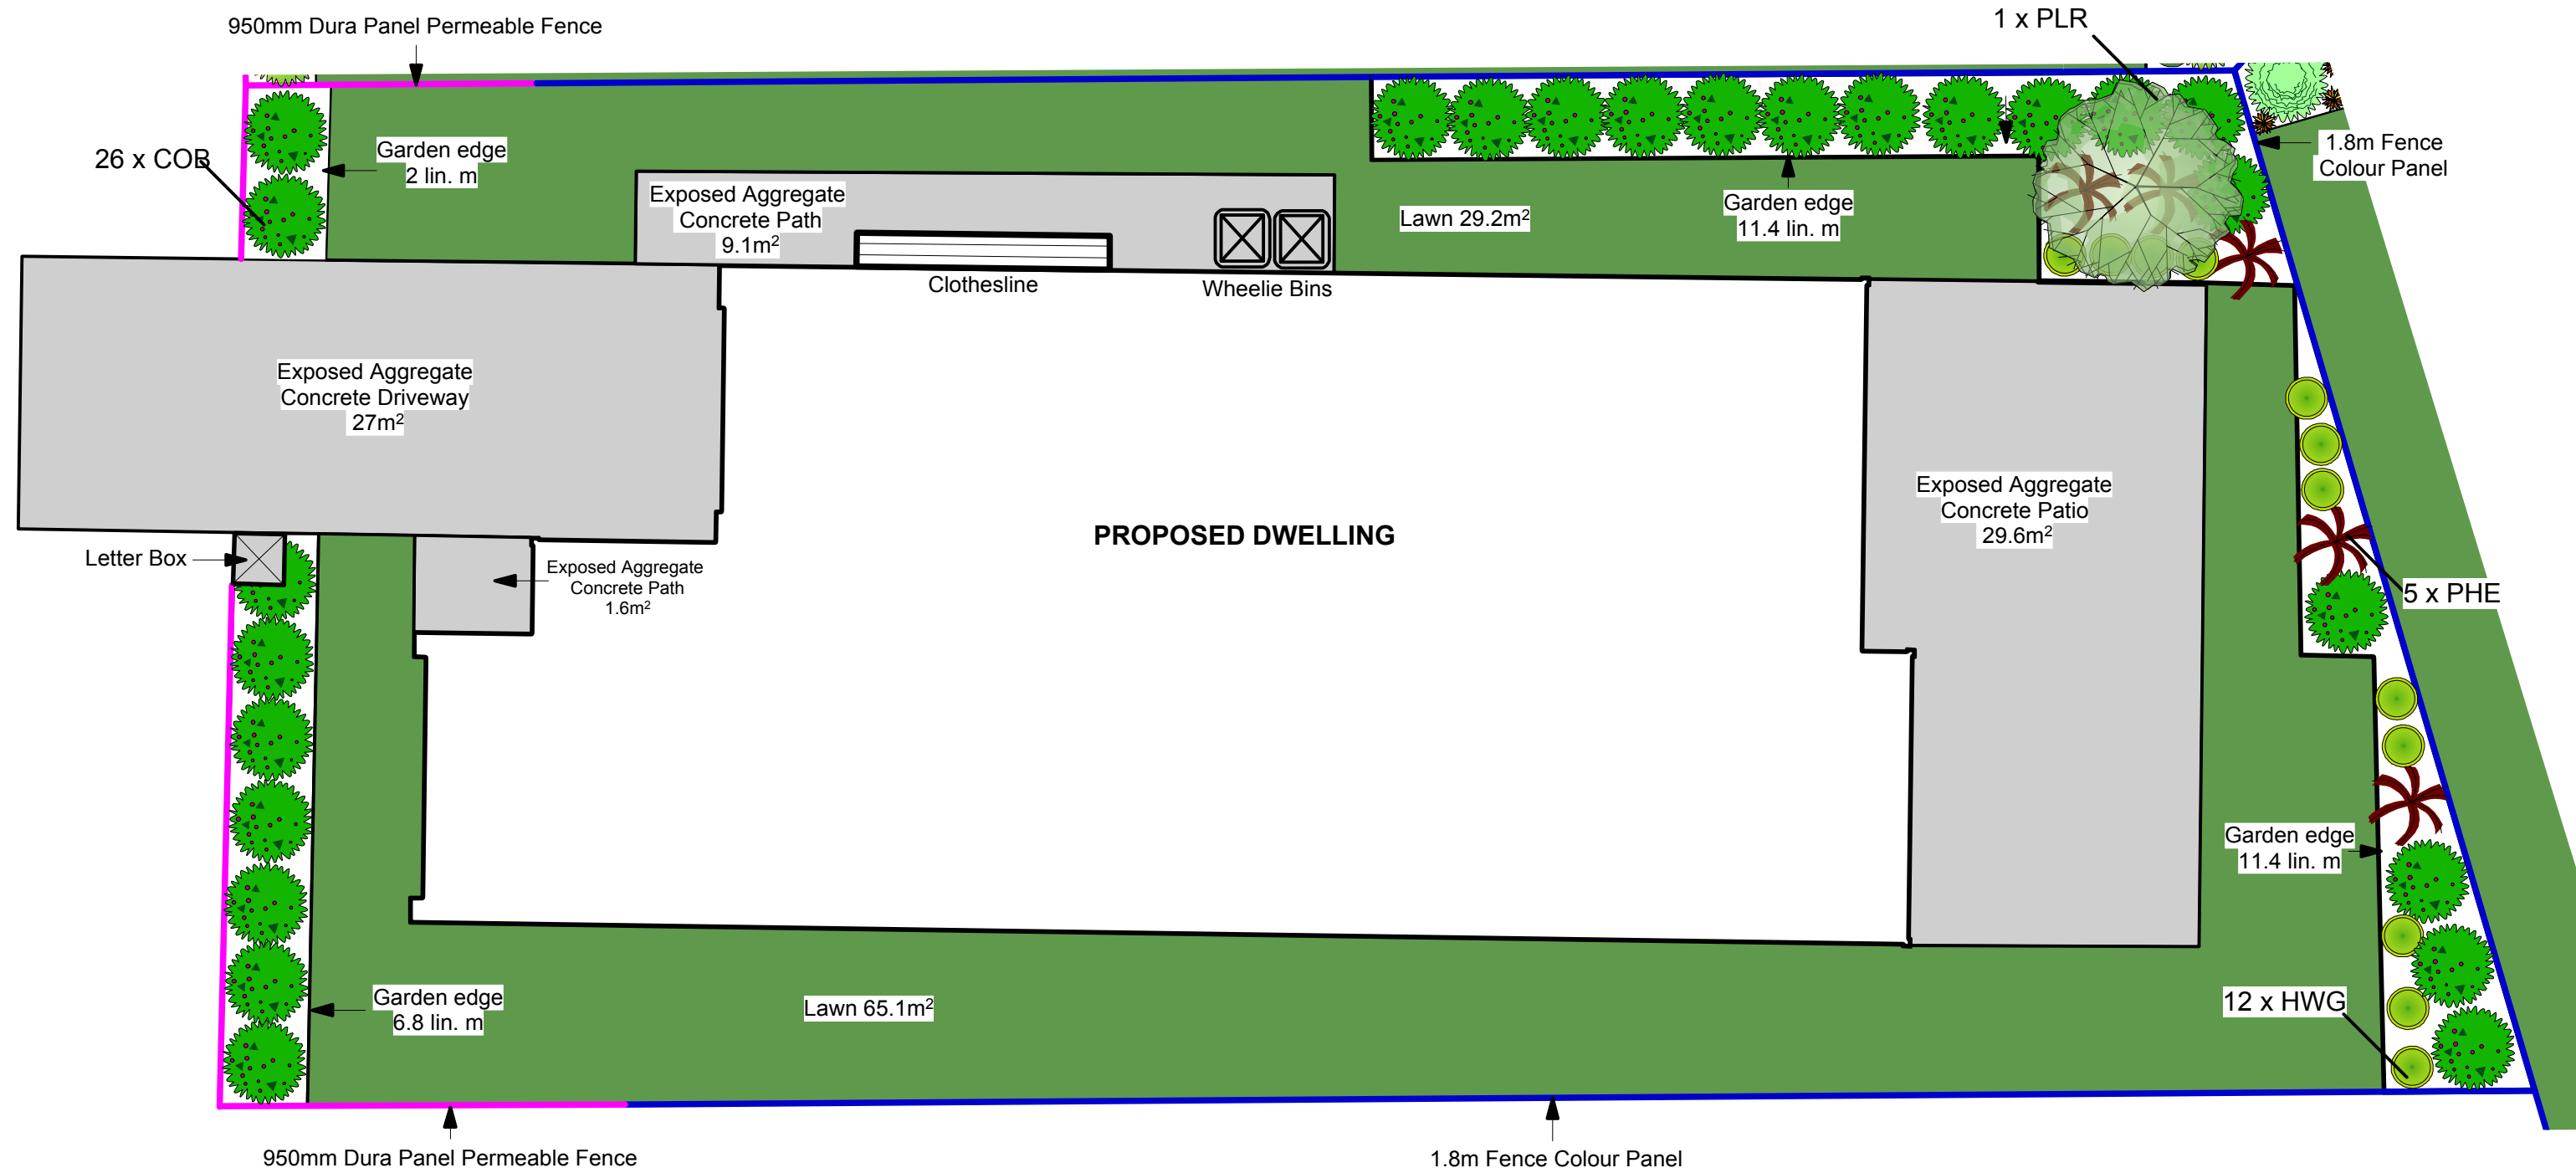

Practical outcomes that grow value

1198 State Highway 1, Manakau Ph: 021 112 1063

Project Name: **Lot 44**
Kenepuru Landing, Stage 1

Date: 21 August 2018

Scale: 1:75 @ A3

Drawing Title: **DRAFT Landscape & Planting Plan**

Drawing Number: 1

Drawn By: Tina Mullins