



Corokia Geentys Green



Plagianthus regius



Phormium Evening Glow



Hebe topiaria



Ophiopogon Black Dragon


PLANTING KEY

COG	Corokia Geentys Green	32
PLR	Plagianthus regius	1
PHE	Phormium Evening Glow	5
HET	Hebe topiaria	8
OPB	Ophiopogon Black Dragon	11

Note: layout and quantities are subject to site measure

LANDSCAPE SCHEDULE OF AREAS

DWELLING FOOTPRINT	124m ²
CONCRETE	60.3m ²
GARDEN	36m ²
TIMBER GARDEN EDGE	18.8lin. m
LAWN	67.4m ²

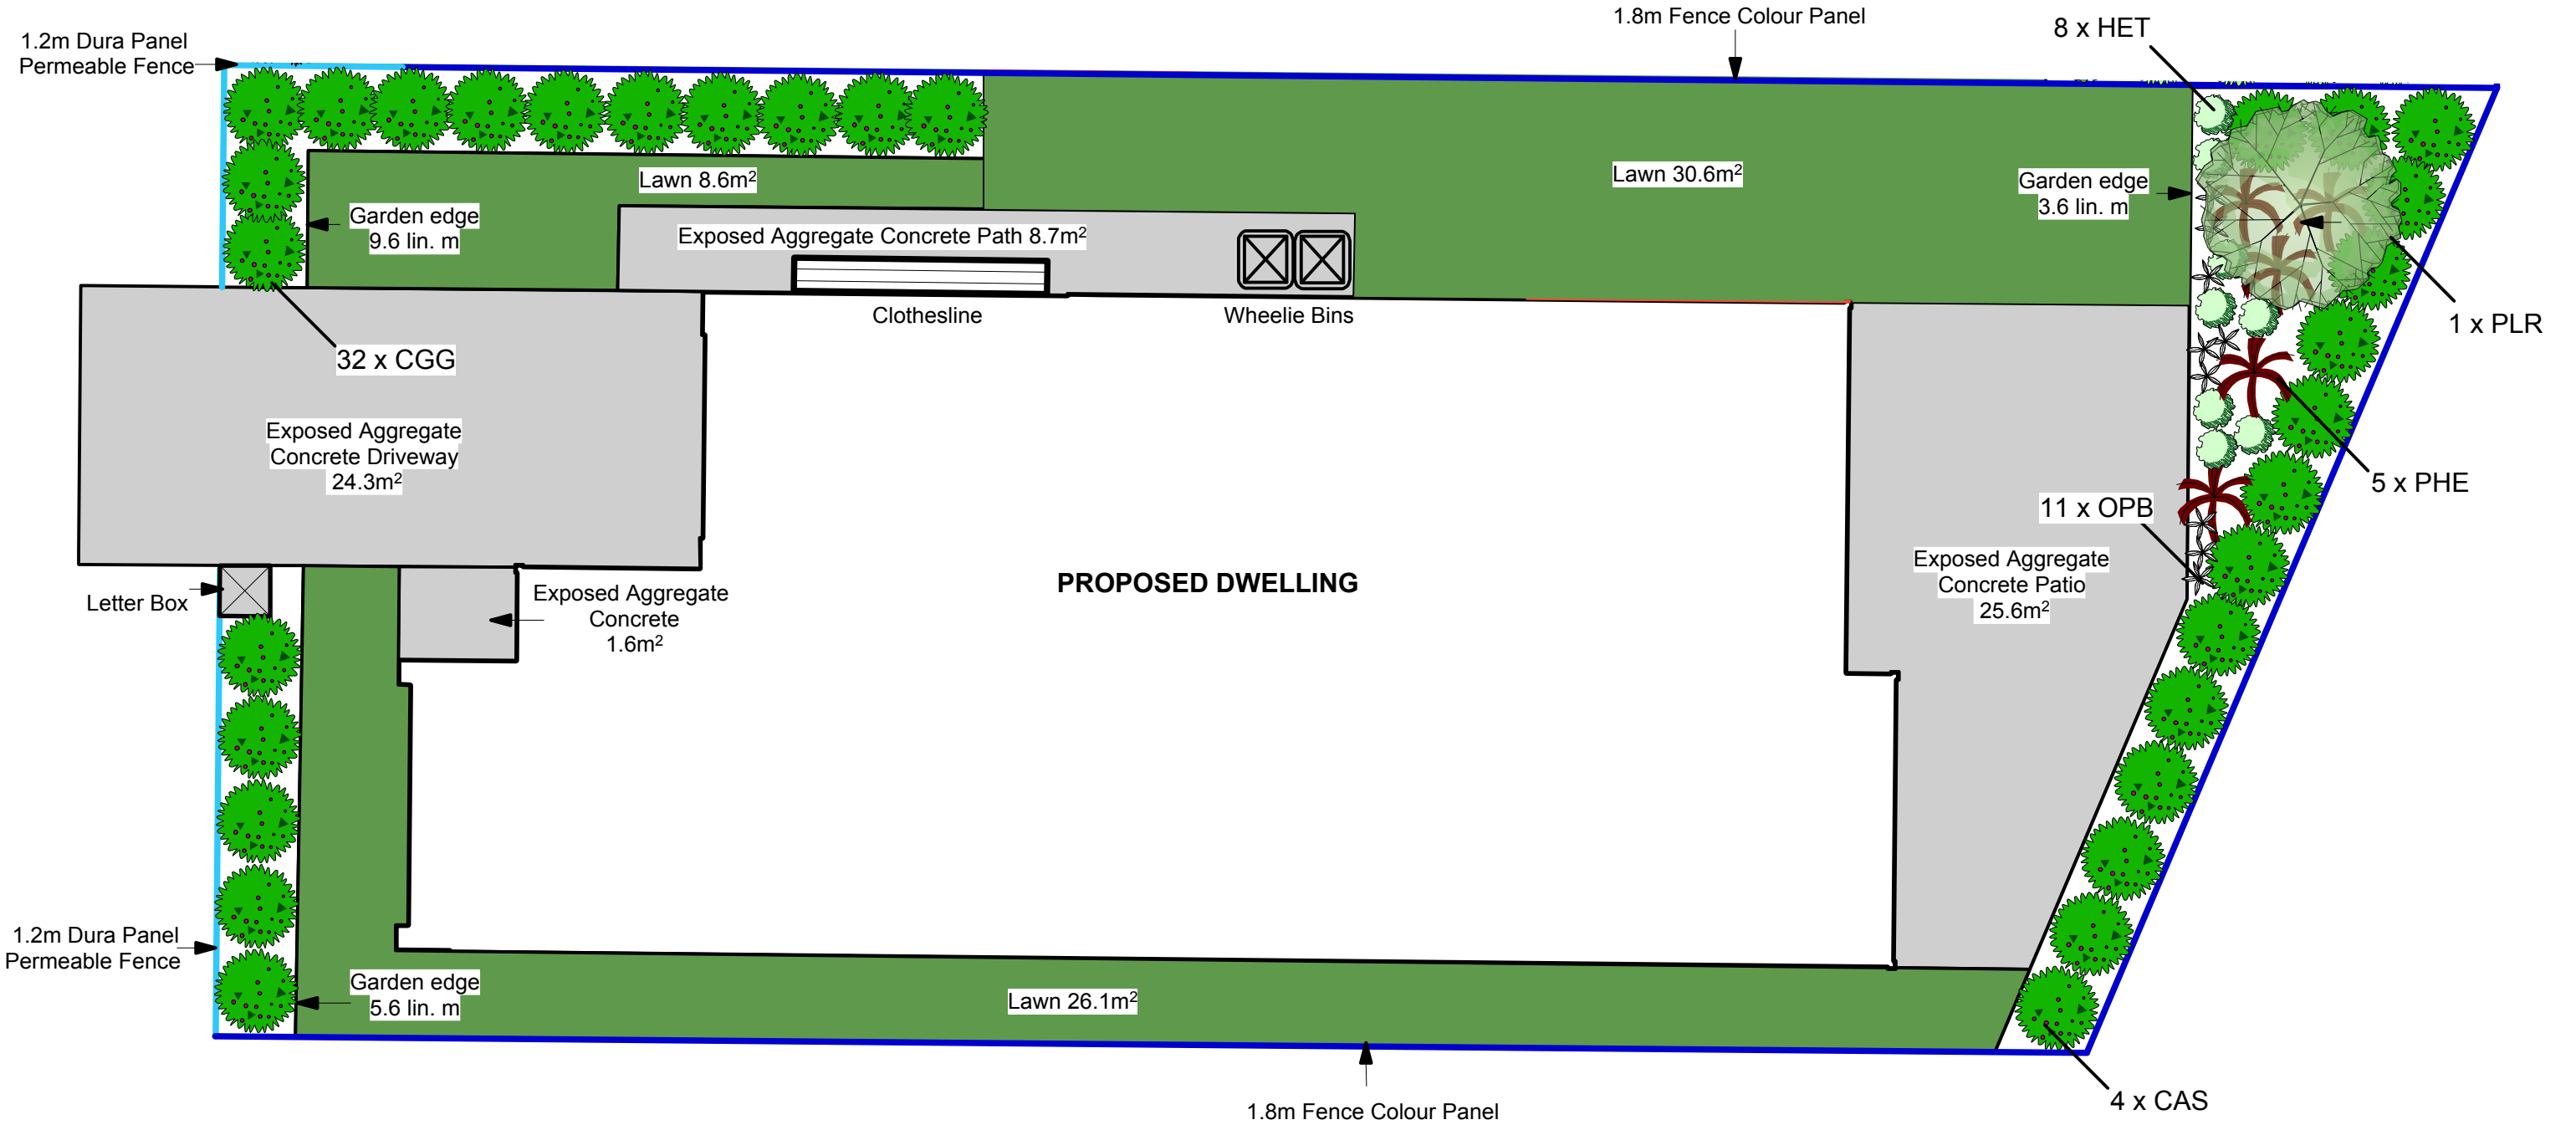

Practical outcomes that grow value

1198 State Highway 1, Manakau Ph: 021 112 1063

Project Name: **Lot 73**
Kenepuru Landing, Stage 1

Date: 2 September 2018

Scale: 1:75 @ A3

Drawing Title: **DRAFT Landscape & Planting Plan**

Drawing Number: 1

Drawn By: Tina Mullins