



Astelia chathamica



Hebe Wiri Prince



Pittosporum Mountain Green




Phormium Emerald Gem

PLANTING KEY	
PIM	Pittosporum Mountain Green 29
ASC	Astelia chathamica 24
HEW	Hebe Wiri Prince 11
PHE	Phormium Emerald Gem 13

Note: layout and quantities are subject to site measure

LANDSCAPE SCHEDULE OF AREAS	
DWELLING FOOTPRINT	124m ²
CONCRETE	60.6m ²
GARDEN	25.6m ²
TIMBER GARDEN EDGE	24.9lin. m
LAWN	63.2m ²

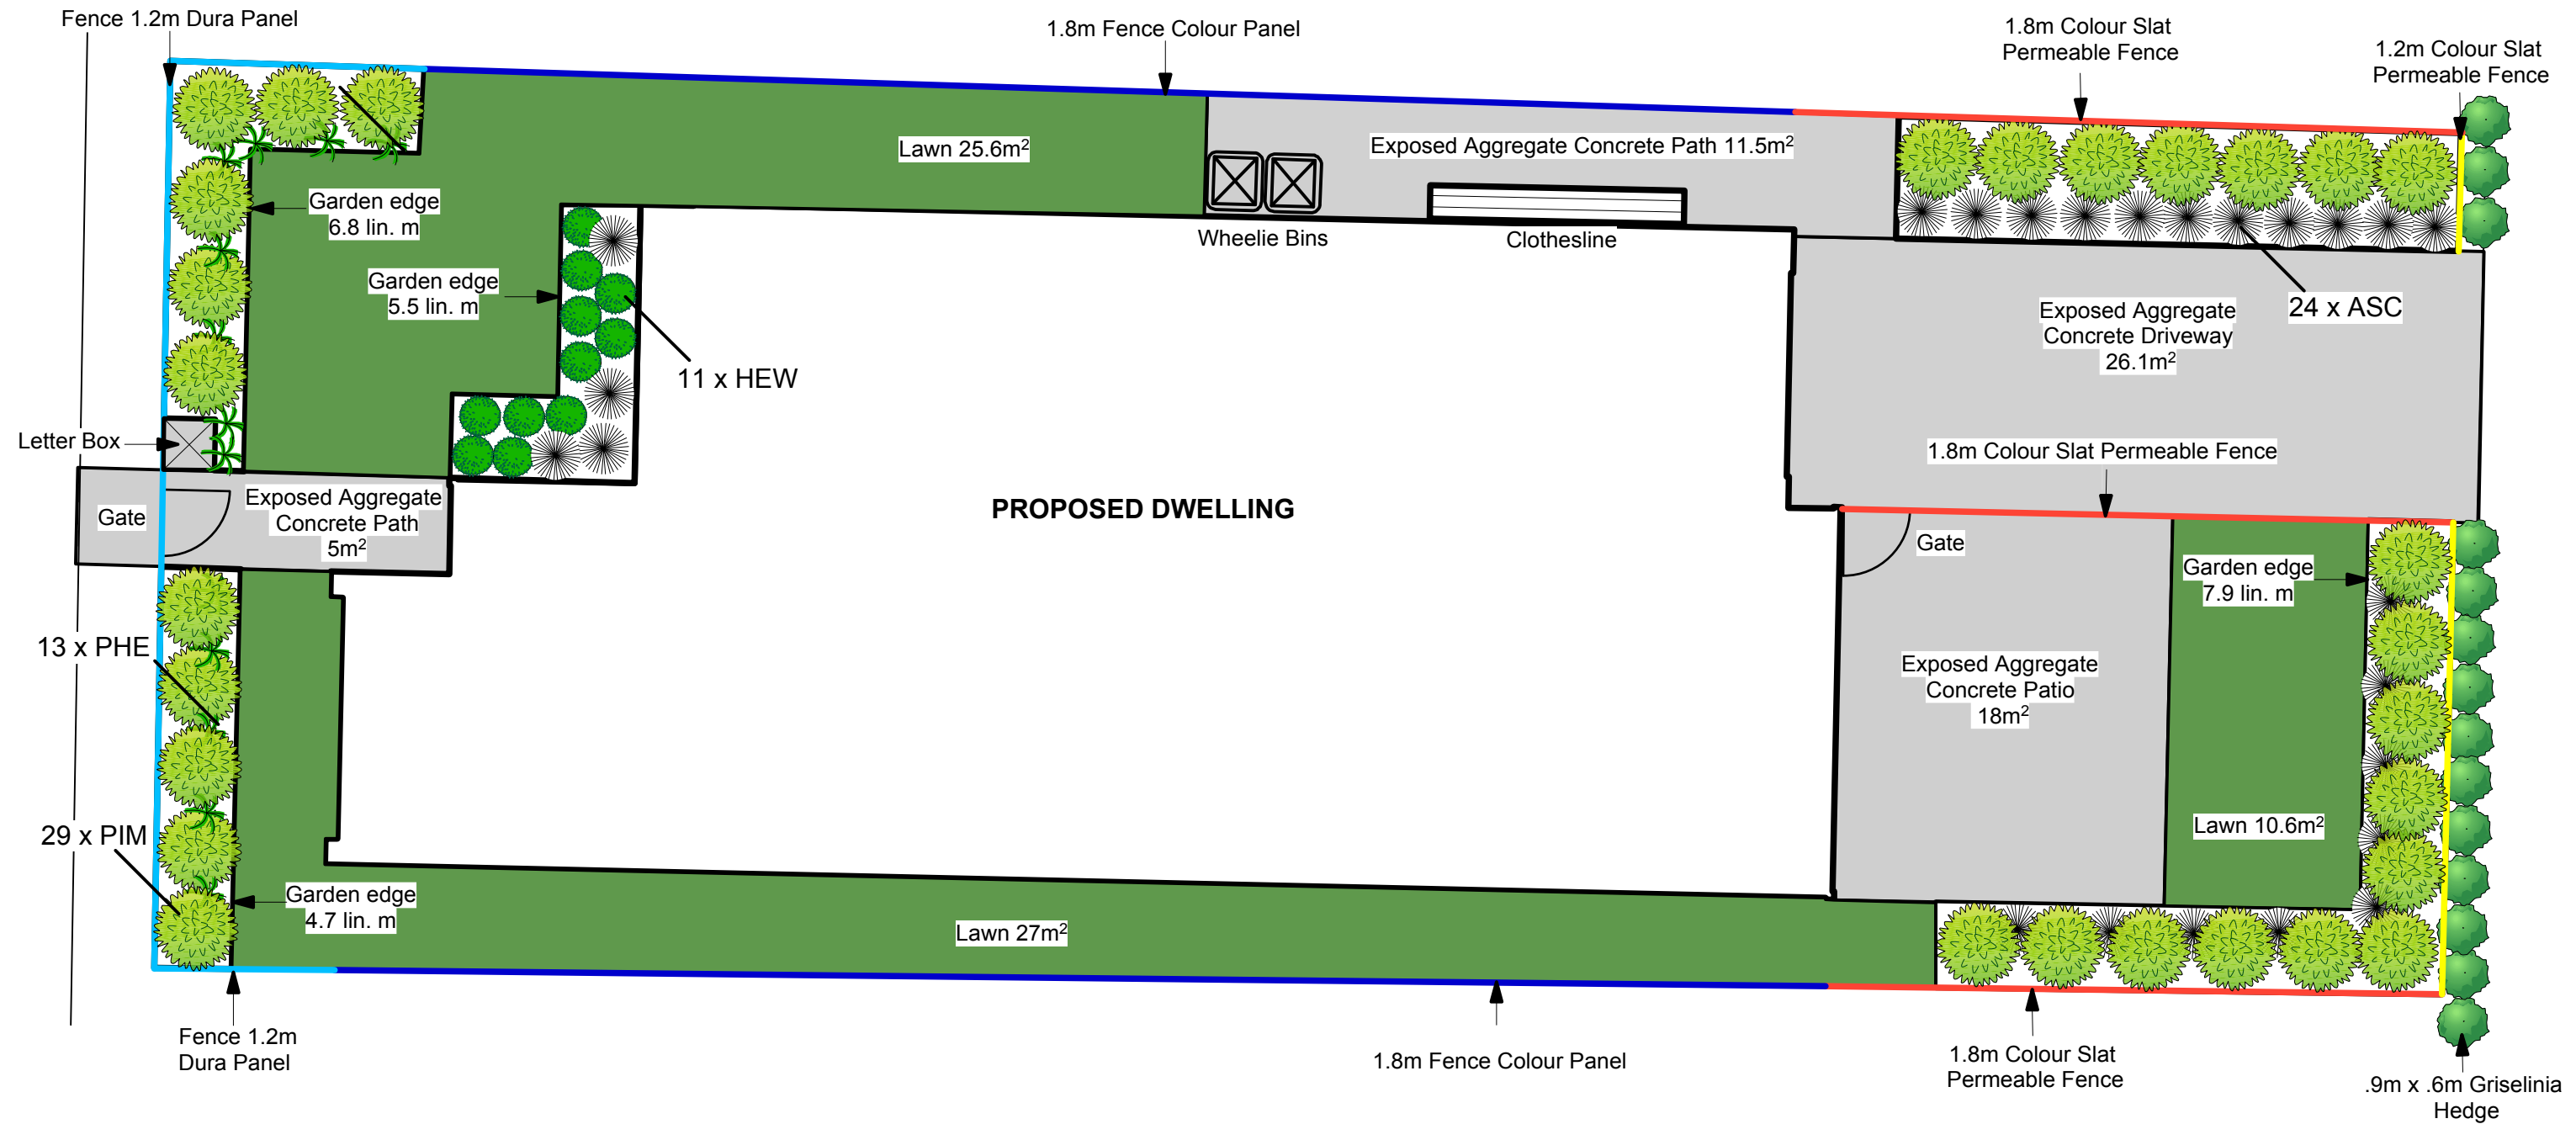

Practical outcomes that grow value

1198 State Highway 1, Manakau Ph: 021 112 1063

Project Name: **Lot 142
Kenepuru Landing, Stage 1**

Date: 2 September 2018

Scale: 1:75 @ A3

Drawing Title: **DRAFT Landscape
& Planting Plan**

Drawing Number: 1

Drawn By: Tina Mullins